



**Concealed Cistern/Standard**

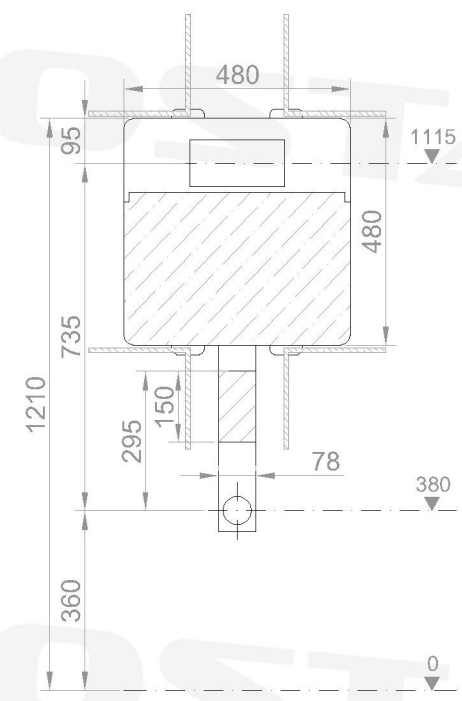

Notes:  
 P-Trap 180mm REQUEST  
 S-Trap 70mm SUPPLIED

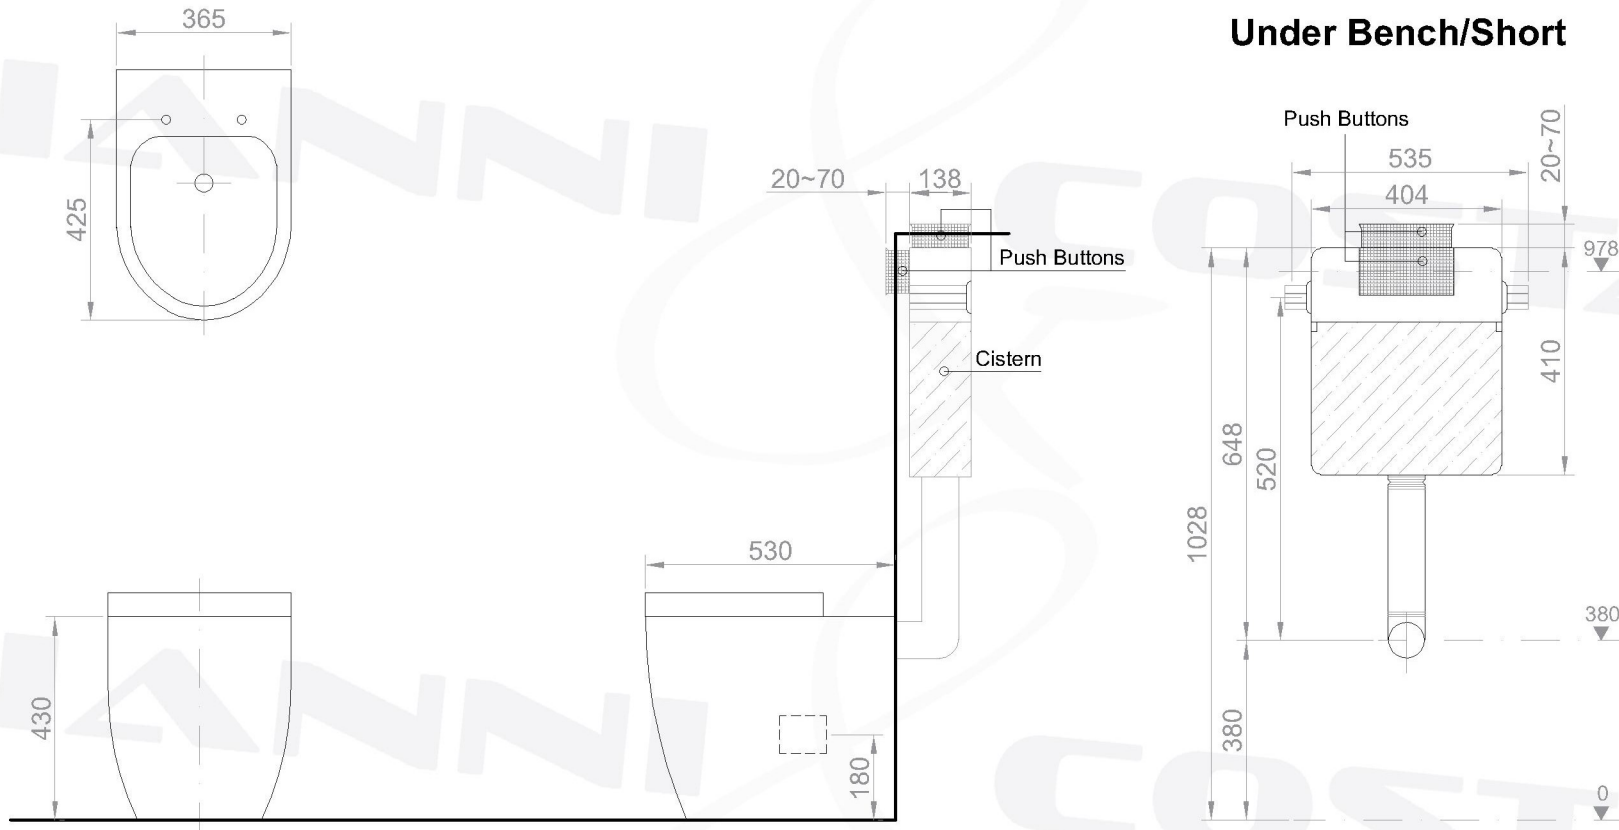

**Under Bench/Short**

Notes:

P-Trap 180mm REQUEST  
S-Trap 70mm SUPPLIED